


Kingspan Thermataper TT47 FM/LPC roof insulation

- for use under fully adhered single ply systems
- for use under most types of mastic asphalt & partially bonded built up felt systems
- for use under cold, liquid-applied waterproofing systems


SECTION 1:60

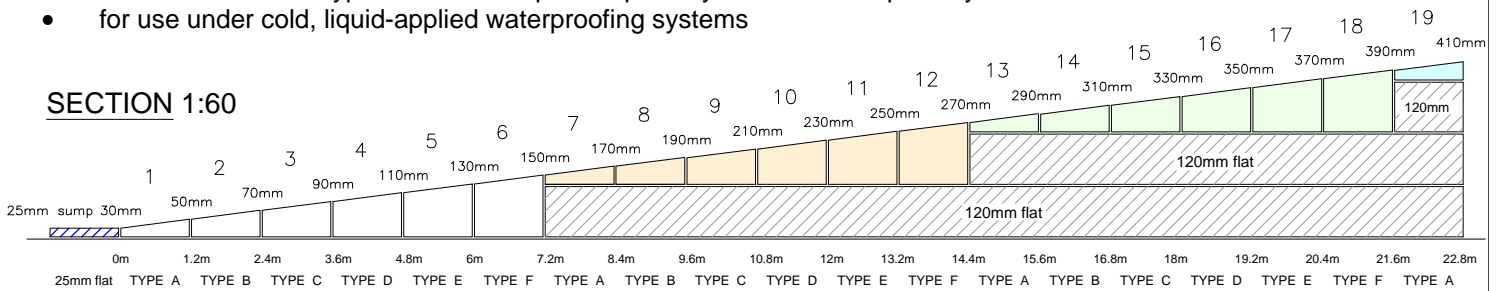

COMPONENTS 1:60

Kingspan Thermataper TT47 TAPERED BOARDS					
TYPE A	TYPE B	TYPE C	TYPE D	TYPE E	TYPE F
1200mm x 1200mm	1200mm x 1200mm	1200mm x 1200mm	1200mm x 1200mm	1200mm x 1200mm	1200mm x 1200mm
30mm	50mm	70mm	90mm	110mm	130mm
8 No. per pack	6 No. per pack	4 No. per pack	4 No. per pack	4 No. per pack	2 No. per pack
PACK QUANTITIES					
All Pre-Mitre boards 1No. per pack					

SECTION 1:80

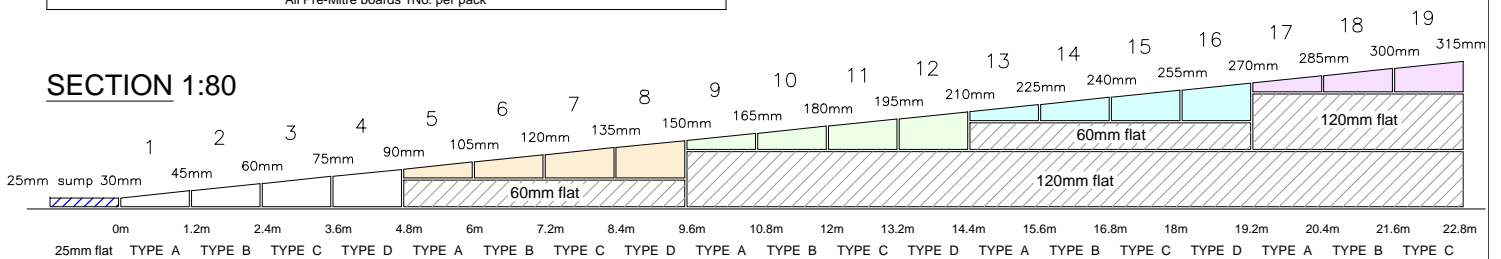


COMPONENTS 1:80

Kingspan Thermataper TT47 TAPERED BOARDS			
TYPE A	TYPE B	TYPE C	TYPE D
1200mm x 1200mm	1200mm x 1200mm	1200mm x 1200mm	1200mm x 1200mm
30mm	45mm	60mm	75mm
8 No. per pack	6 No. per pack	4 No. per pack	4 No. per pack
PACK QUANTITIES			
All Pre-Mitre boards 1No. per pack			

Kingspan Therma roof TR27				
FLAT BOARDS (Stocked thicknesses)				
25mm flat board	40mm flat board	60mm flat board	80mm flat board	(Non-Stocked thicknesses, doesn't require a min. run)
1200mm x 600mm	1200mm x 600mm	1200mm x 600mm	1200mm x 600mm	1200mm x 600mm
12 No. per pack	8 No. per pack	8 No. per pack	6 No. per pack	4 No. per pack
PACK QUANTITIES				

Kingspan Thermataper TT47 FM/LPC Rebated Pre-Bonded roof insulation

- for use under fully adhered single ply systems
- for use under most types of mastic asphalt & partially bonded built up felt systems
- for use under cold, liquid-applied waterproofing systems

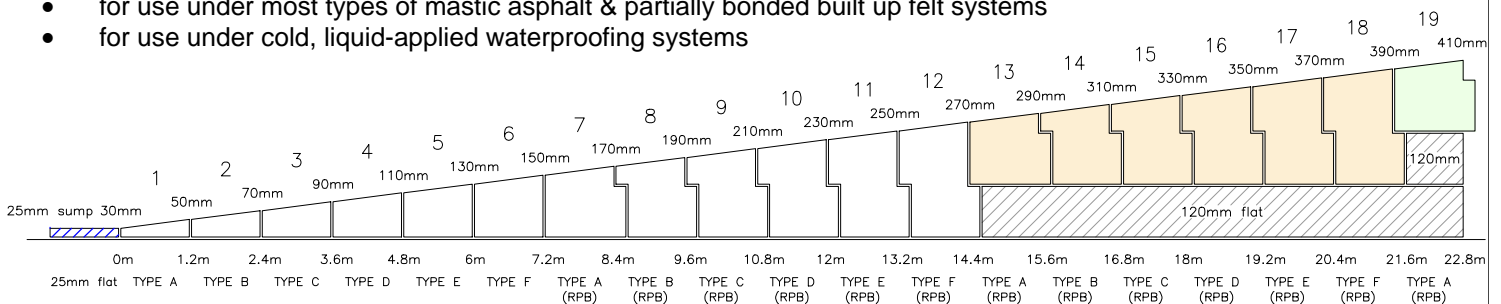

COMPONENTS 1:60

Kingspan Thermataper TT47 ReBonded Pre-Bonded TAPERED BOARDS					
TYPE A (RPB)	TYPE B (RPB)	TYPE C (RPB)	TYPE D (RPB)	TYPE E (RPB)	TYPE F (RPB)
170mm	190mm	210mm	230mm	250mm	270mm
150mm	170mm	190mm	210mm	230mm	250mm
1 No. per pack	1 No. per pack	1 No. per pack	1 No. per pack	1 No. per pack	1 No. per pack
PACK QUANTITIES					
All Pre-Mitre boards 1No. per pack					

Kingspan.

Kingspan Insulation
Ltd Pembridge
Leominster
Herefordshire
United Kingdom
HR6 9LA

Tel: (01544) 387 383
Fax: (01544) 387 483

E-mail: tapered@kingspaninsulation.co.uk
Web: www.kingspaninsulation.co.uk